

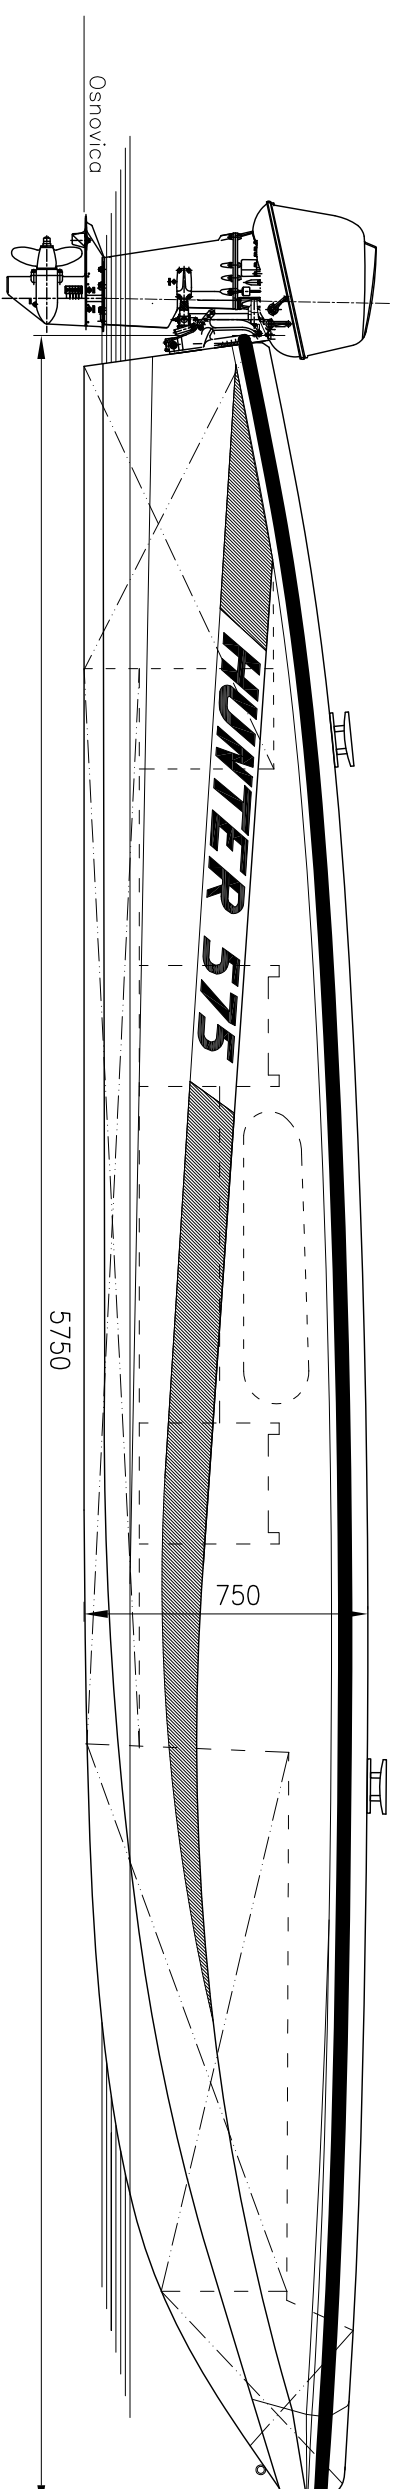


PROFIL
-DESNI BOK-

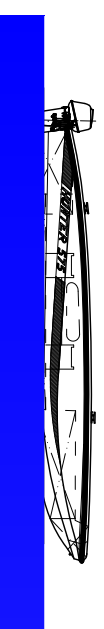

HORIZONTALNA PROJEKCIJA

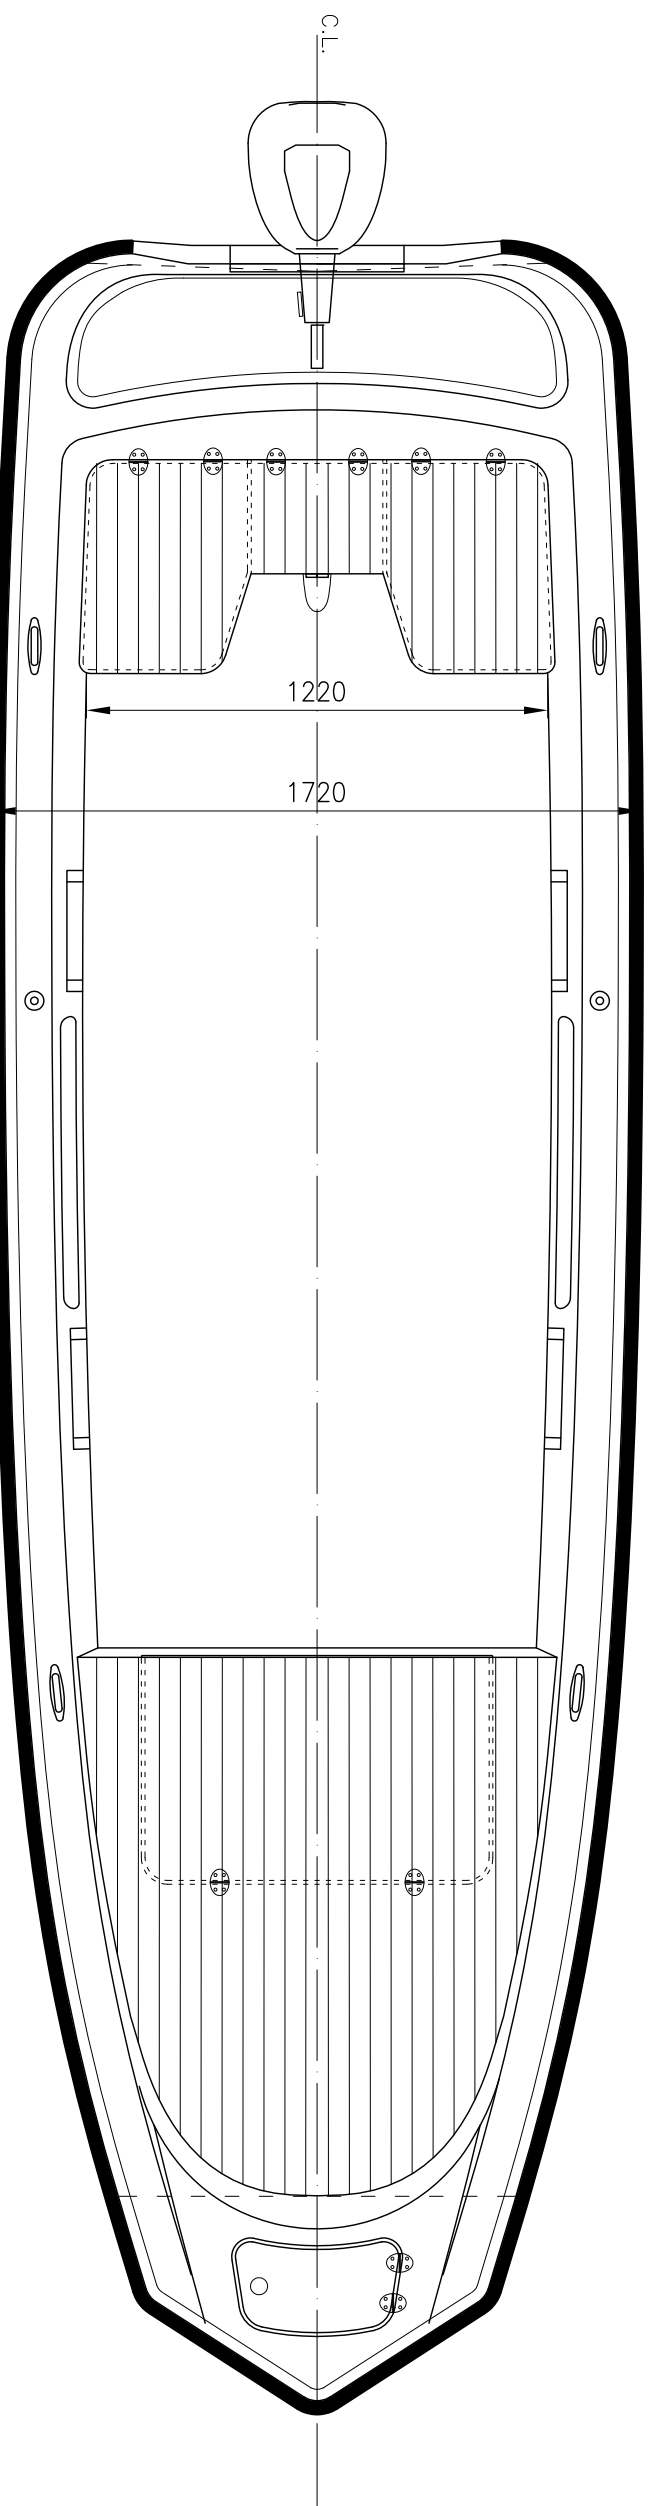

GLAVNE DIMENZIJE:

DUŽINA	5.75 m
ŠIRINA	1.72 m
DUBINA	0.75 m
GAZ	0.08/0.195 m
DEPLASMAN	
MIN.	0.28 t
MAX.	0.965 t
BROJ PUTNIKA	6

SAVADESIGN D.O.O.
projekat: HUNTER 575
GENERALNI PLAN
investitor: NAUTIKCENTAR
designing&consulting

cr. broj	strana:	revizija:	razmera:	datum:
---	1/1	-	1:20	26.08.2016.