
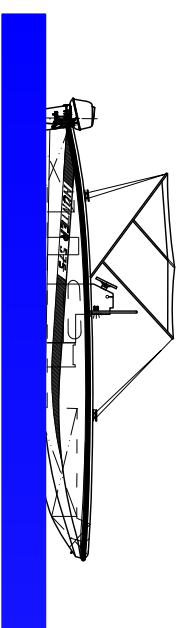


PROFIL
- DESNI BOK -

HORIZONTALNA PROJEKCIJA

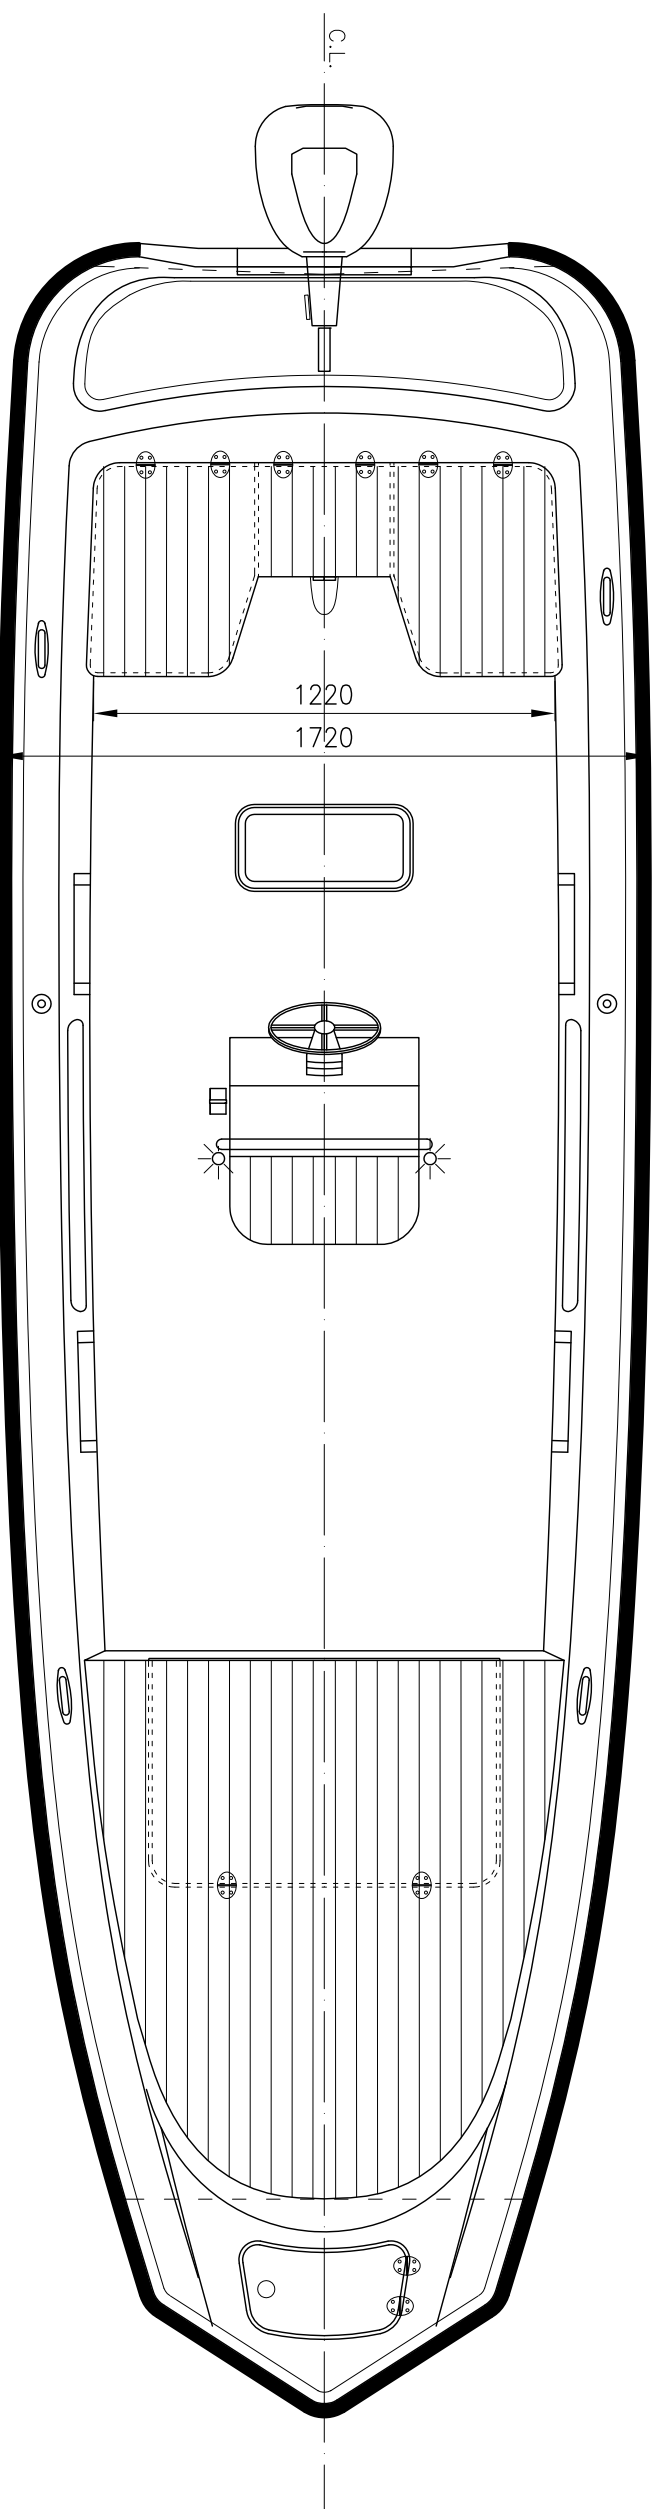

GLAVNE DIMENZIJE:

DUŽINA 5.75 m
ŠIRINA 1.72 m
DUBINA 0.75 m
GAZ 0.08/0.195 m
DEPLASMAN

MIN. 0.28 t
MAX. 0.965 t
BROJ PUTNIKA 6

SAVADESIGN D.O.O. *designing&consulting*
projekat: HUNTER 575 investitor: NAUTIKCENTAR
GENERALNI PLAN

cr. broj

strana:

1/1

revizija:

-

razmera:

1:20

datum:

26.08.2016.